


- Bar #1
- Bar #2
- Bar #3
- Bar #4
- Bar #5
- Bar #6
- Bar #7
- Bar #8
- Bar #9
- Bar #10
- Bar #11
- Bar #12
- Bar #13
- Bar #14
- Bar #15
- Bar #16
- Bar #17
(Dead Hung Bar)
- Bar #18
(Dead Hung Bar)

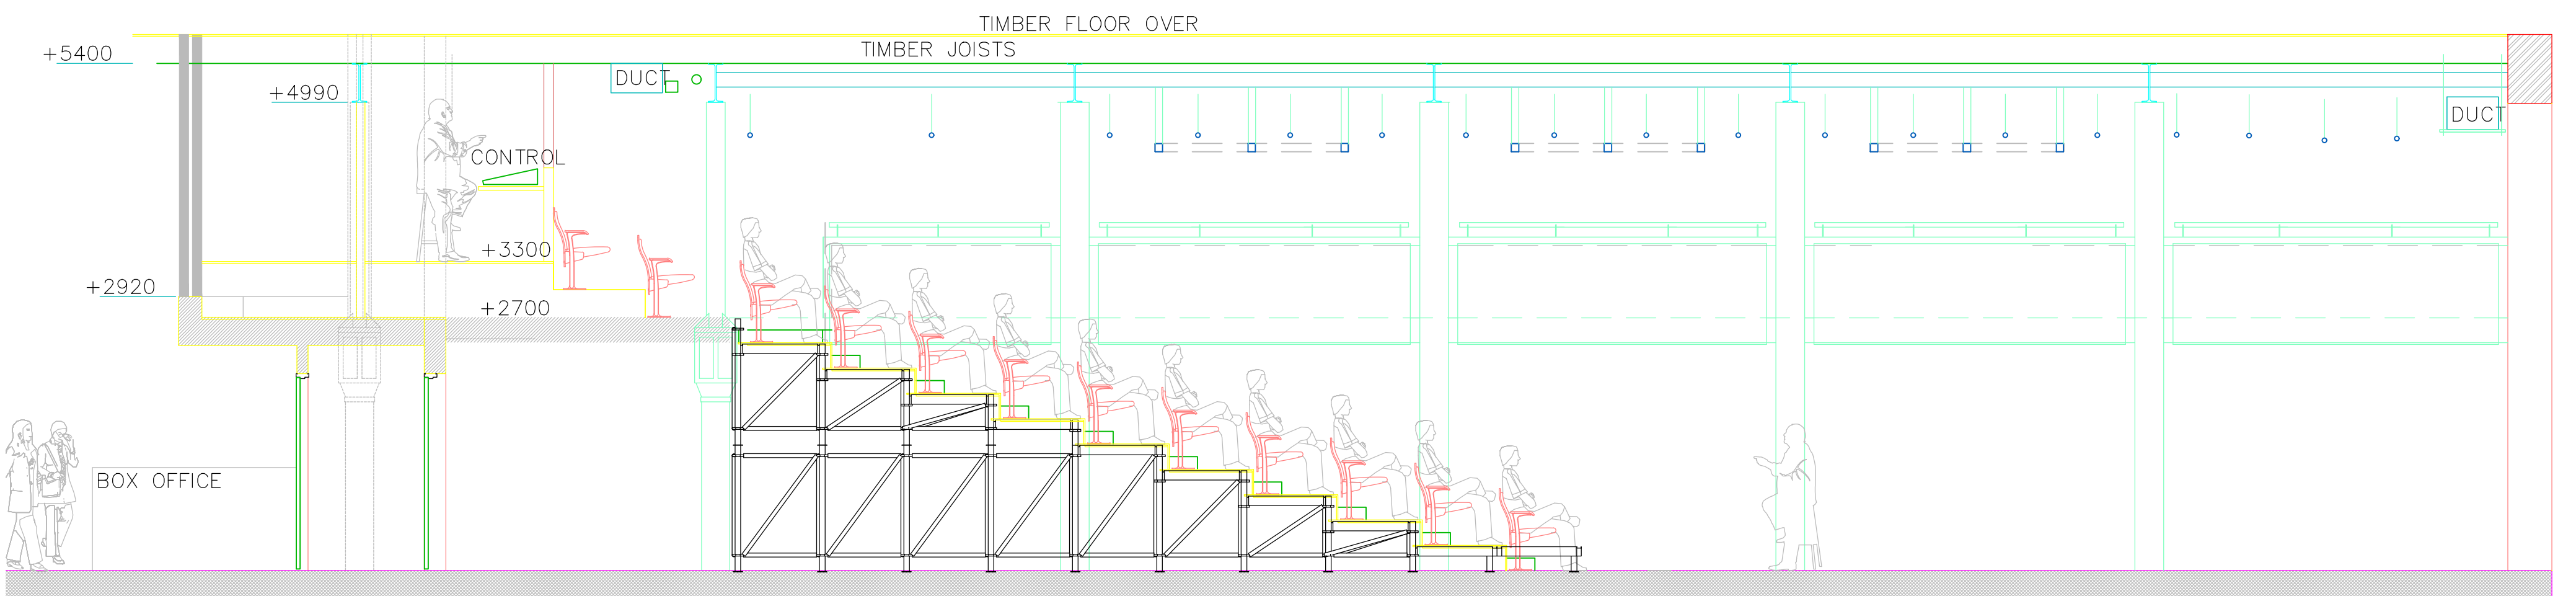

THE MALTHOUSE

SHOW TITLE

Stage Plan & Section

Beckett Theatre

Director: Name	Set Designer: Name	Lighting Designer: Name
Drawn By: Name	Scale: 1:50 @A1	Date: 21/4/2020 DRAFT